

SITE PLAN - BUILDING "B"
 DORSEY VILLAGE CONDOMINIUMS
 DORSEY VILLAGE LLC
 14407 WILLOW GROVE CIRCLE
 LOUISVILLE, KENTUCKY 40245
 DEVELOPER
 PHONE: (502) 551-0569


LD&D
 LAND DESIGN & DEVELOPMENT, INC.
 ENGINEERING & LAND SURVEYING - LANDSCAPE ARCHITECTURE
 501 WEST MARKET STREET, SUITE 200
 LOUISVILLE, KENTUCKY 40202
 PHONE: 502-414-9714 FAX: 502-414-9718

PROJECT DATA
 FILE NAME: 03139.CONDDWG
 SCALE: 1"=40'
 DATE: JUNE 19, 2008
 CHECKED BY: OZ
 DRAWN BY: PDP

ENGINEER'S SEAL
 SURVEYOR'S SEAL

NO.	DATE	DESCRIPTION

REVISIONS

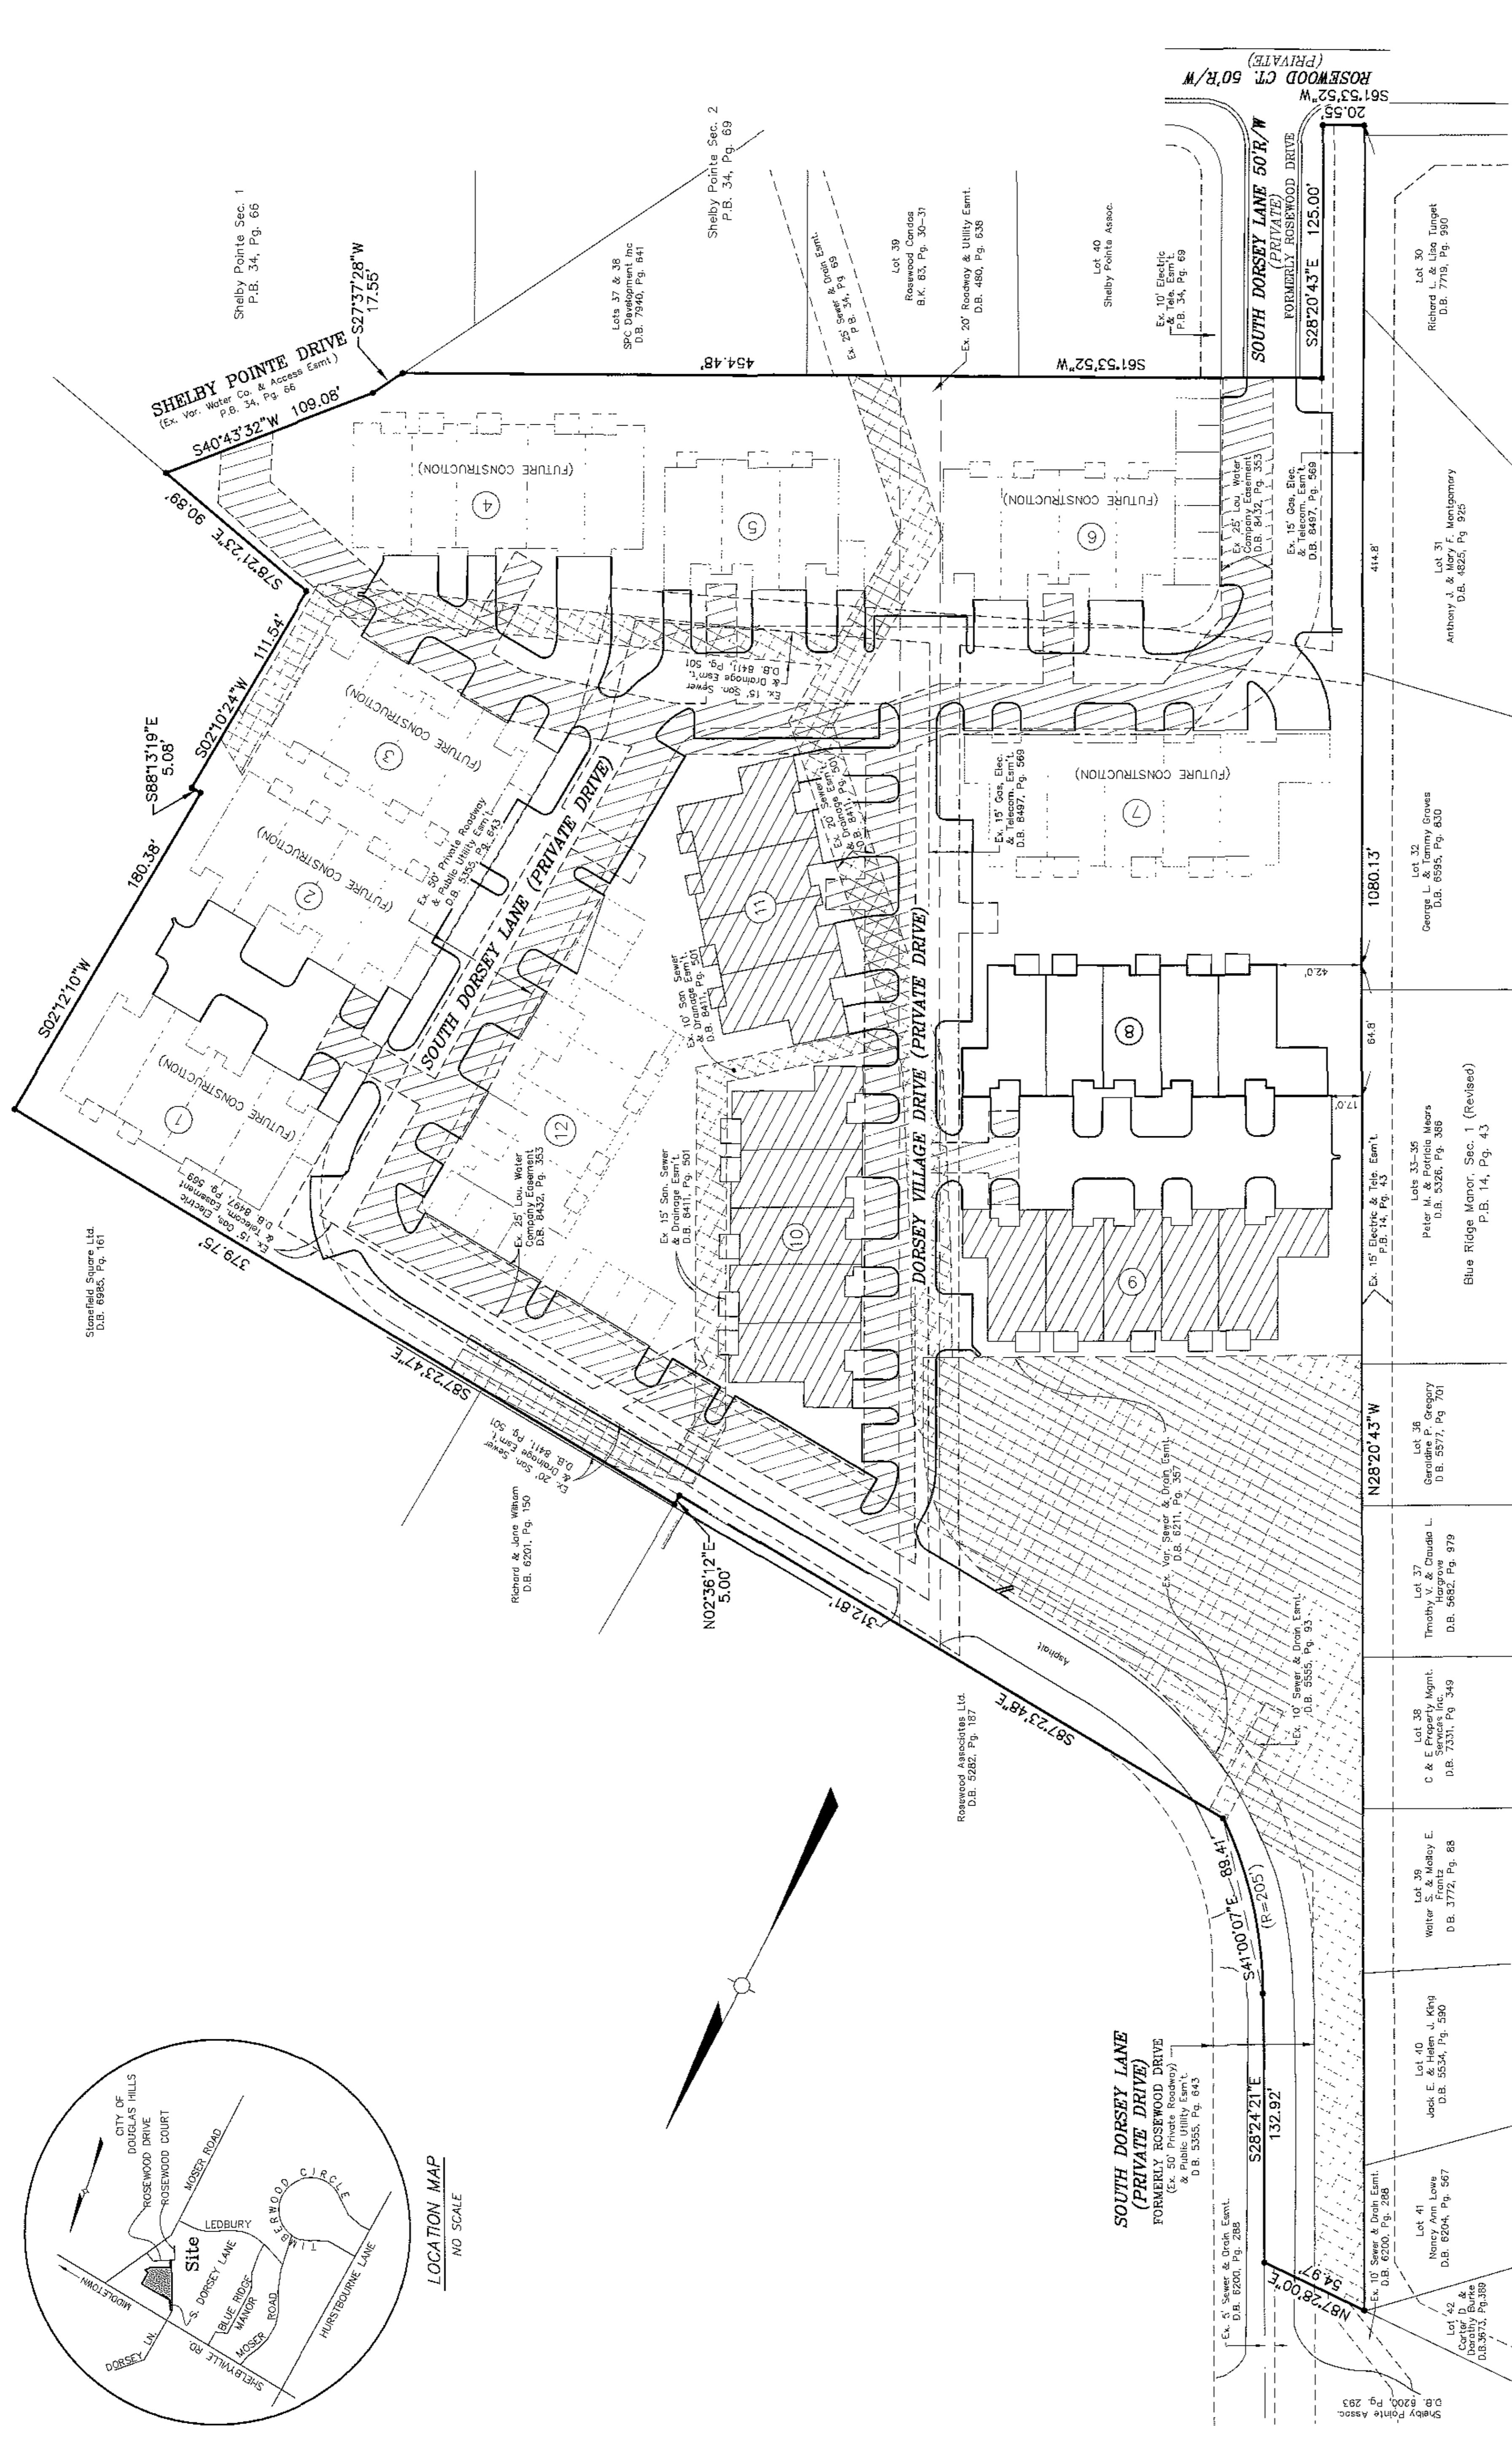

ENGINEER'S CERTIFICATE
 I HEREBY CERTIFY THAT THIS IS A TRUE AND ACCURATE COPY OF THE DRAWINGS AND PLANS OF BUILDING "B" FOR THE DORSEY VILLAGE CONDOMINIUMS. THESE PLANS FULLY AND ACCURATELY DEPICT THE LAYOUT, LOCATION AND DIMENSIONS OF THE UNITS TO BE BUILT.
 DATE: 6-15-08
 LICENSED PROFESSIONAL ENGINEER

SURVEYOR'S CERTIFICATE
 I HEREBY CERTIFY THAT THIS PLAN FOR BUILDING "B" WAS MADE UNDER MY SUPERVISION AND THAT THE VERTICAL ELEVATIONS SHOWN HEREON WERE ESTABLISHED FROM RECORDS AND EXISTING MONUMENTS FOUND IN THE KNOWLEDGE AND BELIEF. THIS SURVEY MEETS OR EXCEEDS THE MINIMUM STANDARDS OF GOVERNING AUTHORITIES.
 DATE: 6-15-08
 LICENSED PROFESSIONAL SURVEYOR

NOTARY PUBLIC
 I HEREBY CERTIFY AND CERTIFICATION WAS SWORN TO BEFORE ME BY DAVID WINKLER OF LAND DESIGN & DEVELOPMENT, INC. ON THIS DAY OF JUNE, 2008.
 MY COMMISSION EXPIRES: 12/31/2010


NOTARY PUBLIC
 I HEREBY CERTIFY AND CERTIFICATION WAS SWORN TO BEFORE ME BY DAVID WINKLER OF LAND DESIGN & DEVELOPMENT, INC. ON THIS DAY OF JUNE, 2008.
 MY COMMISSION EXPIRES: 12/31/2010

LEGEND
 (B) - BUILDING NUMBER

GRAPHIC SCALE
 (IN FEET)
 1 inch = 40 ft.

Recorded in Condo Book
 No. 109 Page 5
 Part No. 204

GENERAL NOTES:
 1) SEE SHEET 2 FOR OVERALL DIMENSIONS OF BUILDING "B".
 2) ALL INTERIOR ANGLES OF CONDOMINIUMS ARE 90 DEGREES OR AS SHOWN.
 3) EACH CONDOMINIUM UNIT CONSIST OF SPACE BOUNDED BY A VERTICAL PROJECTION OF THE CONDOMINIUM UNIT BOUNDARY LINES AS SHOWN BY THE HORIZONTAL PLANES AT THE FLOOR AND CEILING ELEVATIONS OR AS SHOWN.

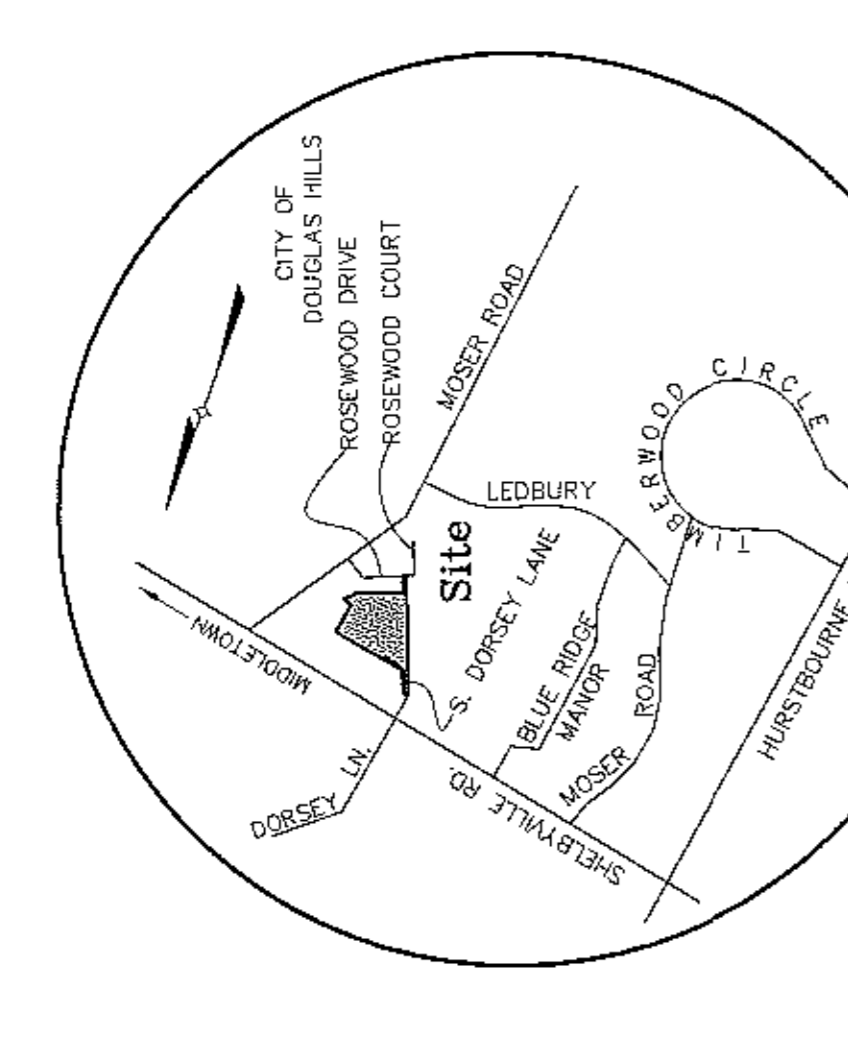

109 X 5

109 X 5

109 X 5

