

DORSEY VILLAGE CONDOMINIUMS
 DEVELOPER:
 14407 WILLOW GROVE CIRCLE
 LOUISVILLE, KENTUCKY 40245
 PHONE: (502) 551-0569

L&D
 LAND DESIGN & DEVELOPMENT, INC.
 ENGINEERING - LAND SURVEYING - LANDSCAPE ARCHITECTURE
 507 WINDYBUSH AVENUE, SUITE 101
 LOUISVILLE, KENTUCKY 40202
 PHONE: (502) 261-7974 FAX: (502) 261-7975

PROJECT DATA
 FILE NAME: 03139condo.dwg
 DATE: JUNE 8, 2007
 SCALE: 1" = 40'
 DRAWN BY: PGP
 CHECKED BY: OZ

NO.	DATE	DESCRIPTION	BY

ENGINEER'S CERTIFICATE
 I HEREBY CERTIFY THAT THIS IS A TRUE AND ACCURATE COPY OF THE SURVEY AND PLANS FOR THE CONDOMINIUM PROJECT SHOWN ON THESE PLANS. I HAVE REVIEWED THE SURVEY, THE PLANS, THE SITE NUMBER AND DIMENSIONS OF THE UNIT, THESE PLANS AND DIMENSIONS OF THE UNITS AS SHOWN.

DAVID L. BLANK #3492 6-8-07
 LICENSED PROFESSIONAL ENGINEER



SURVEYOR'S CERTIFICATE
 I HEREBY CERTIFY THAT THE SURVEY FOR THIS PLAN FOR BUILDINGS WAS MADE UNDER MY SUPERVISION AND THAT THE ANGULAR AND LINEAR MEASUREMENTS AND THE VERTICAL ELEVATIONS SHOWN HEREON WERE ESTABLISHED IN THE FIELD AND ARE TRUE AND CORRECT TO THE BEST OF MY KNOWLEDGE AND BELIEF. THIS SURVEY MEETS OR EXCEEDS THE MINIMUM STANDARDS OF GOVERNING AUTHORITIES.

DAVID L. BLANK #3492 6-8-07
 LICENSED PROFESSIONAL SURVEYOR

LEGEND
 5 - BUILDING NUMBER
 G-5 - GARAGE "UNIT NUMBER"


GENERAL NOTES:
 1) SEE SHEET 2 FOR OVERALL DIMENSIONS OF BUILDING 5.
 2) ALL INTERIOR ANGLES OF CONDOMINIUMS ARE 90 DEGREES OR AS SHOWN.
 3) EACH CONDOMINIUM UNIT CONSIST OF SPACE BOUNDED BY A VERTICAL PROJECTION OF THE CONDOMINIUM UNIT BOUNDARY LINES AS SHOWN BY THE HORIZONTAL PLANES AT THE FLOOR AND CEILING ELEVATIONS OR AS SHOWN.

GRAPHIC SCALE
 0 20 40 60 80 100
 (IN FEET)
 1 inch = 40 ft

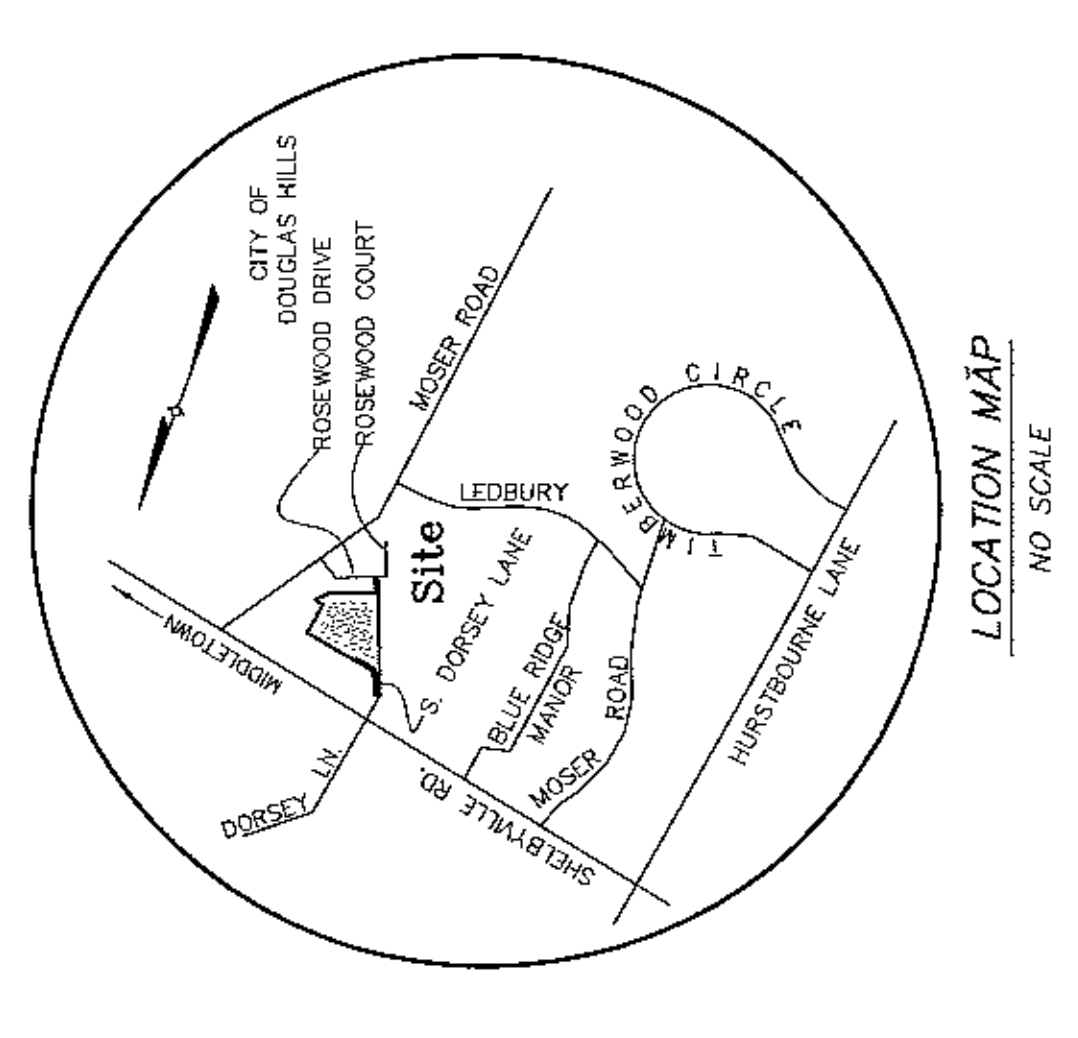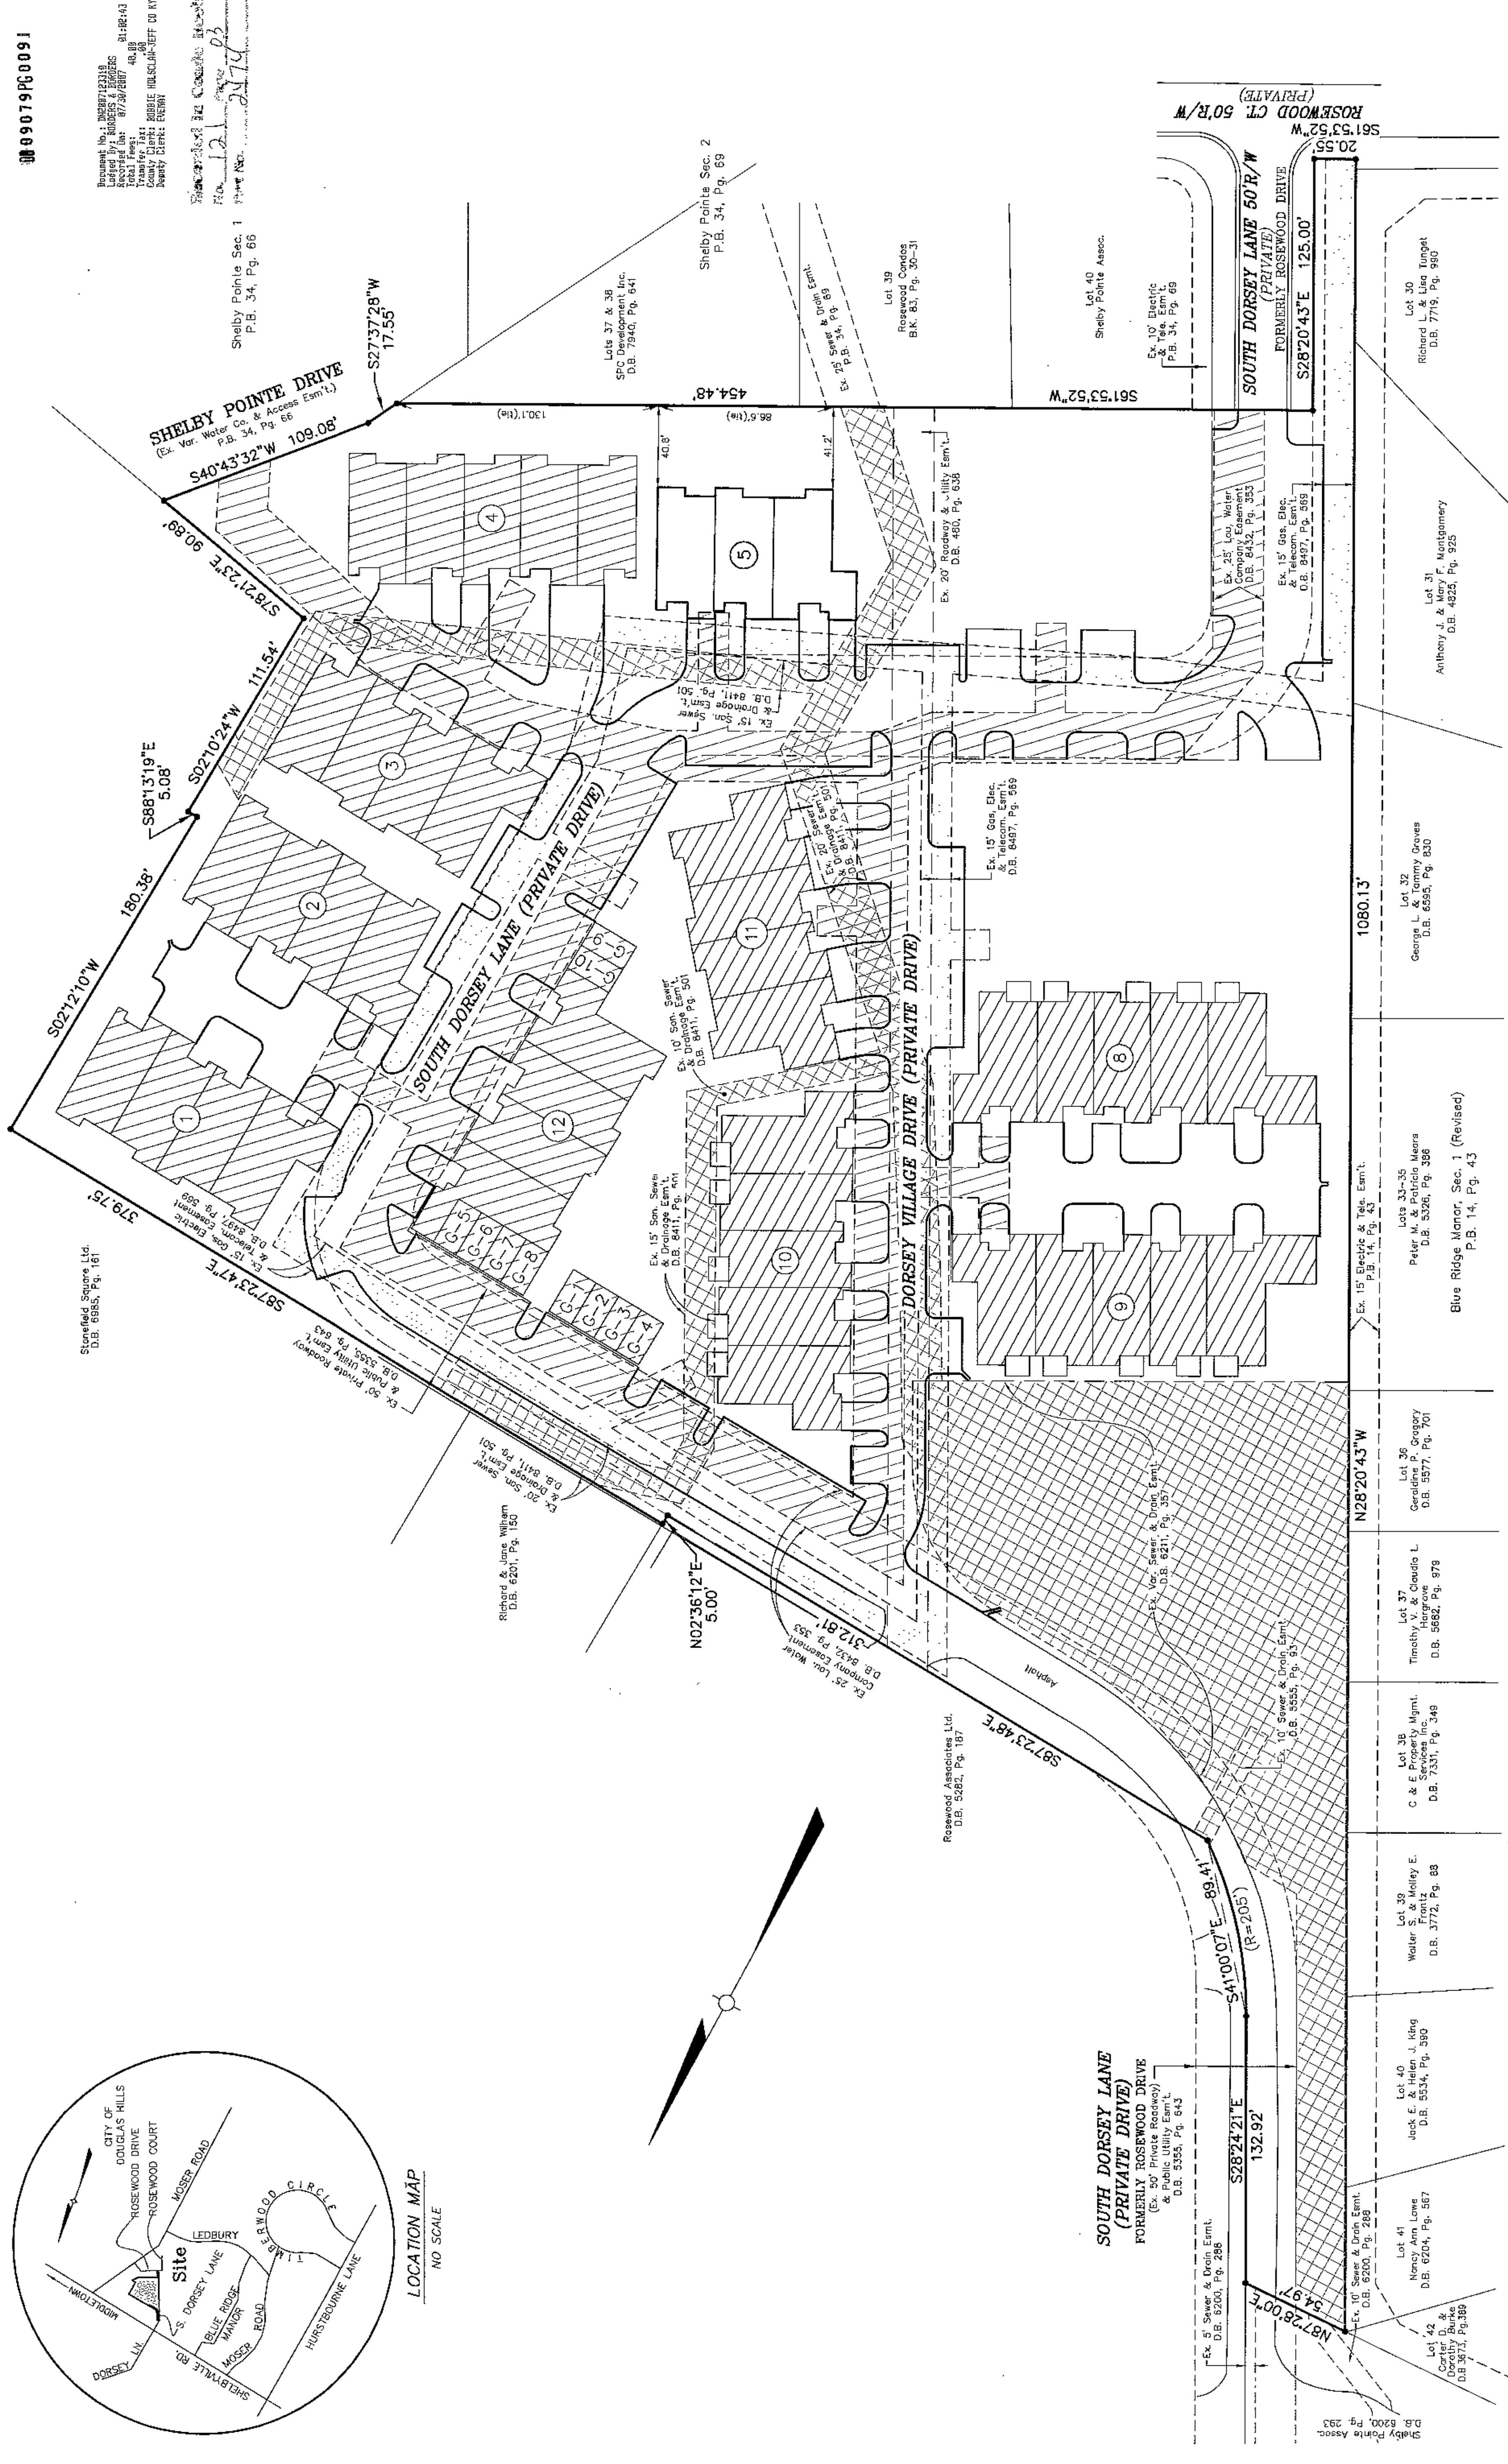


h x 101

LEGEND
 333 - UNIT NUMBER
 C.E.L. - CEILING ELEVATION
 --- LIMITS OF OWNERSHIP
 --- LIMITS OF COMMON SPACE (BUILDING EXTERIOR)

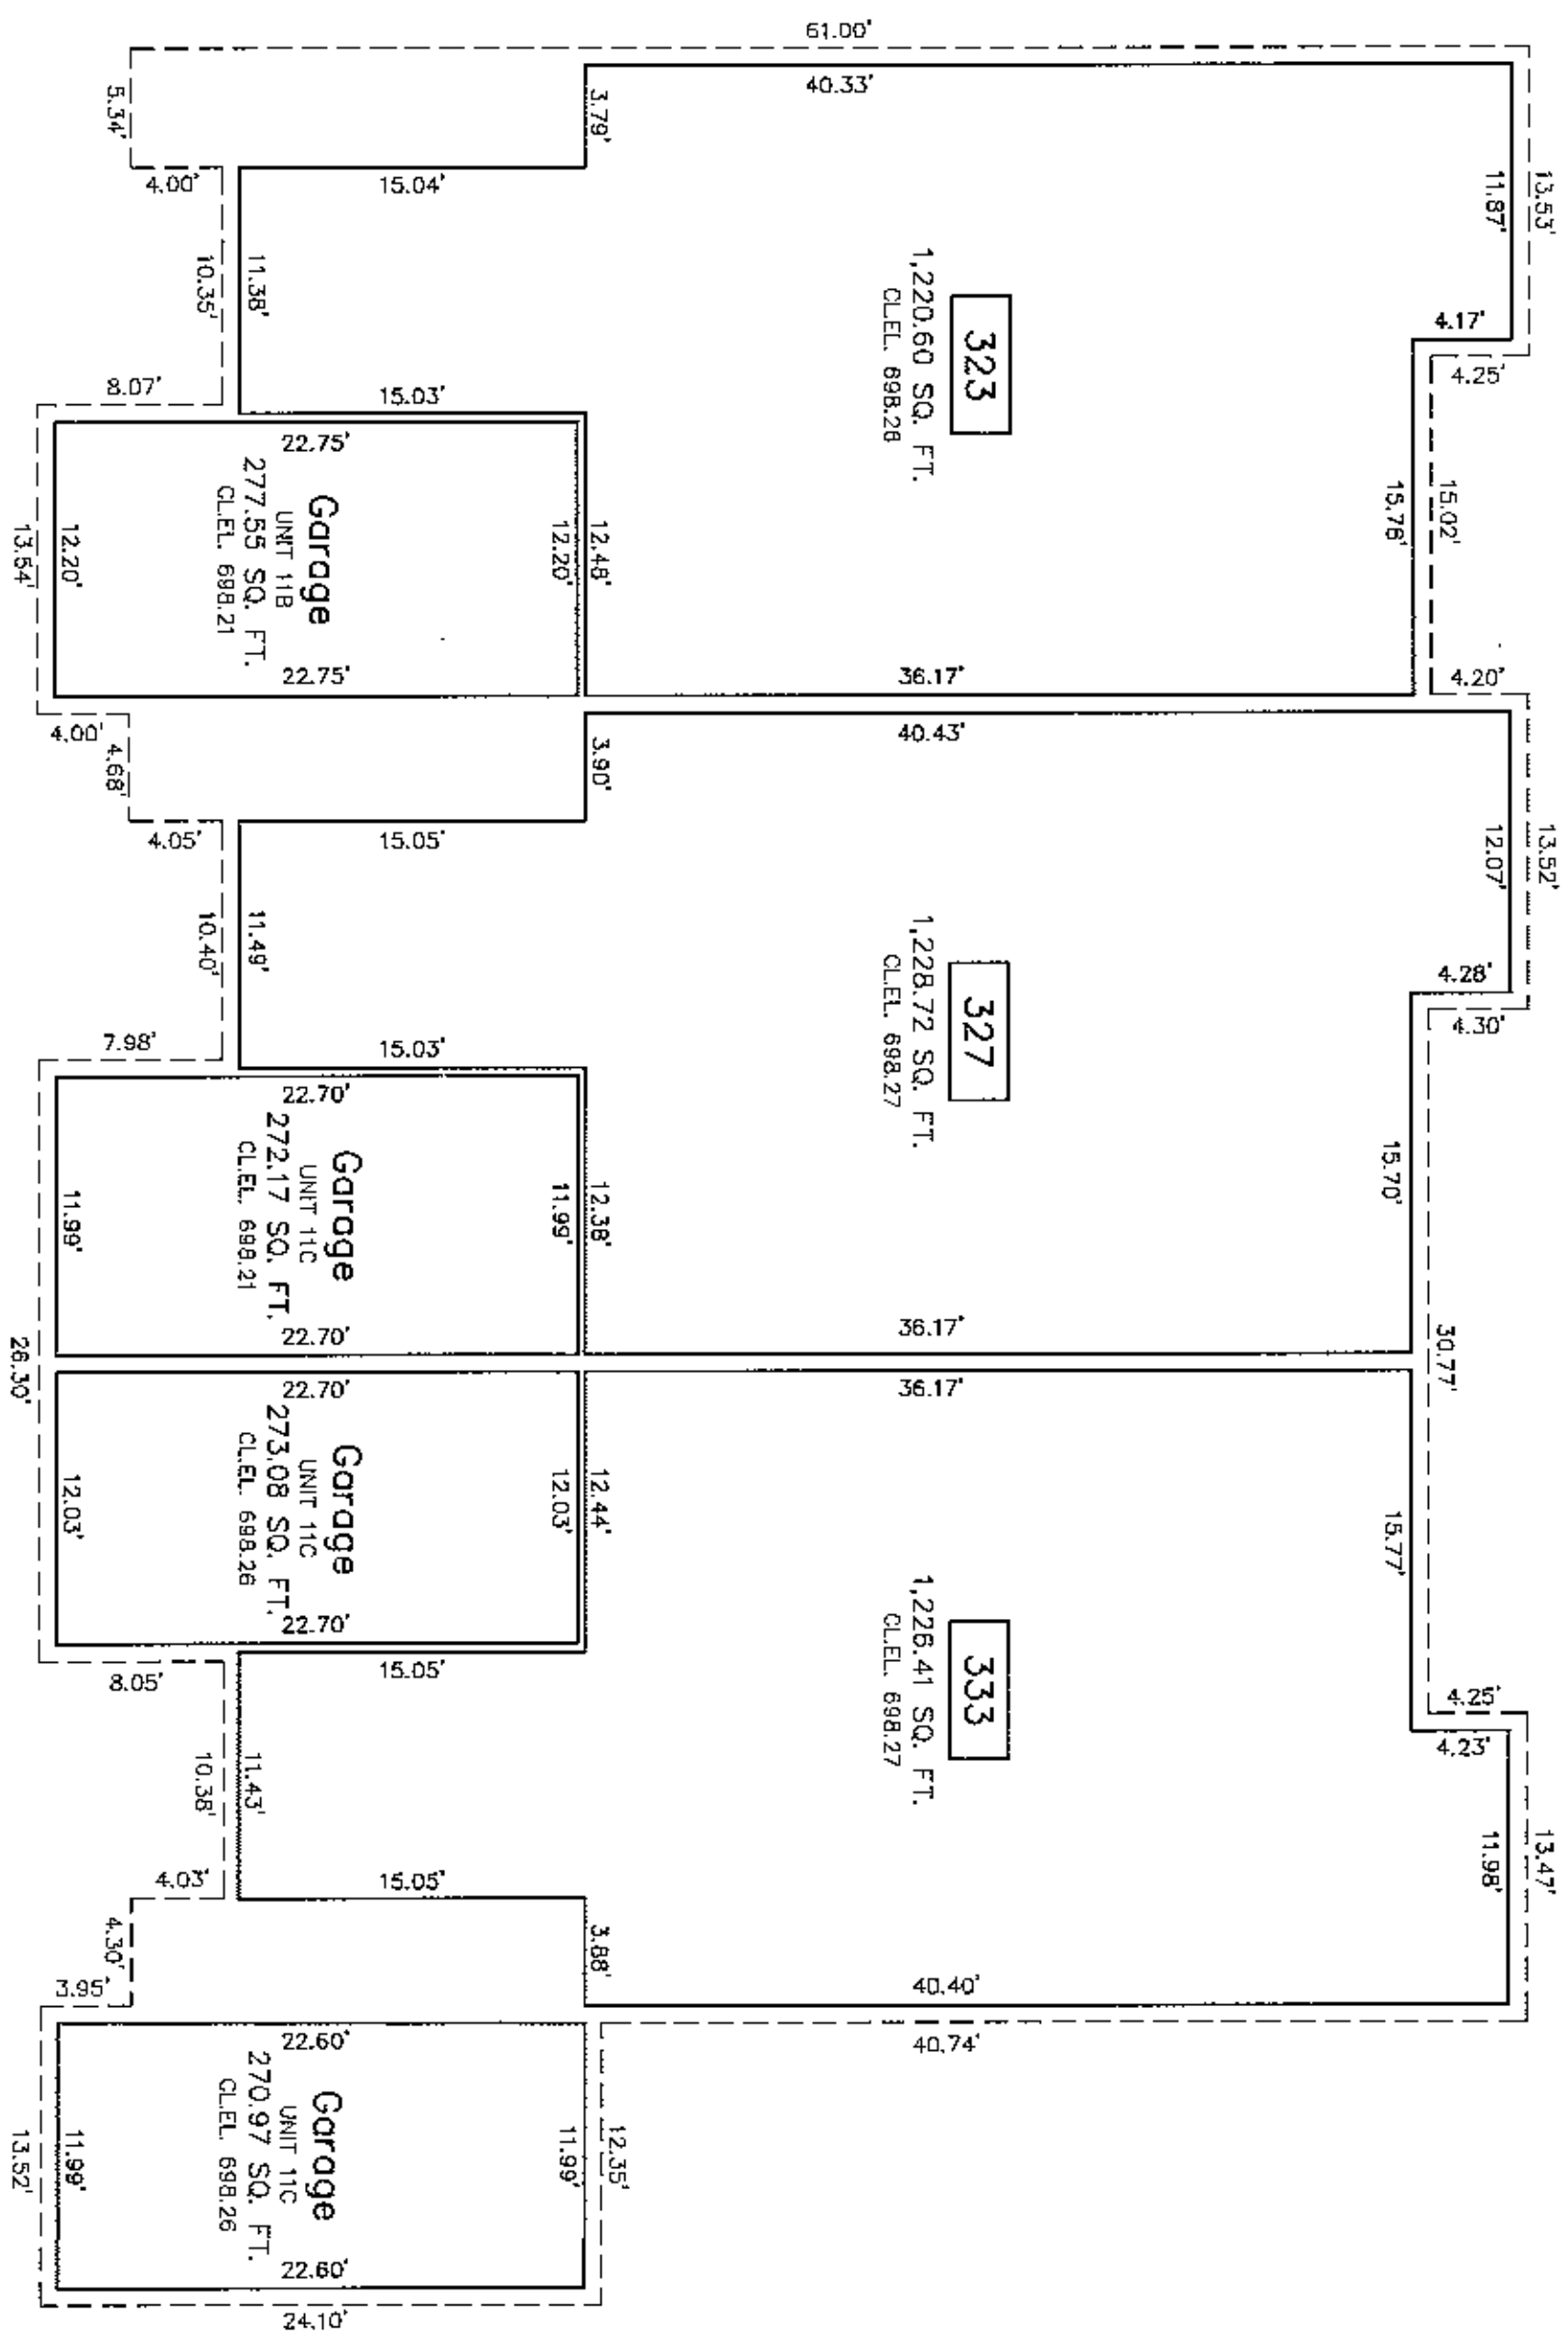

FIRST FLOOR
 FINISH FLOOR ELEV. = 689.22
 FINISH GARAGE ELEV. = 689.09

BUILDING "5"

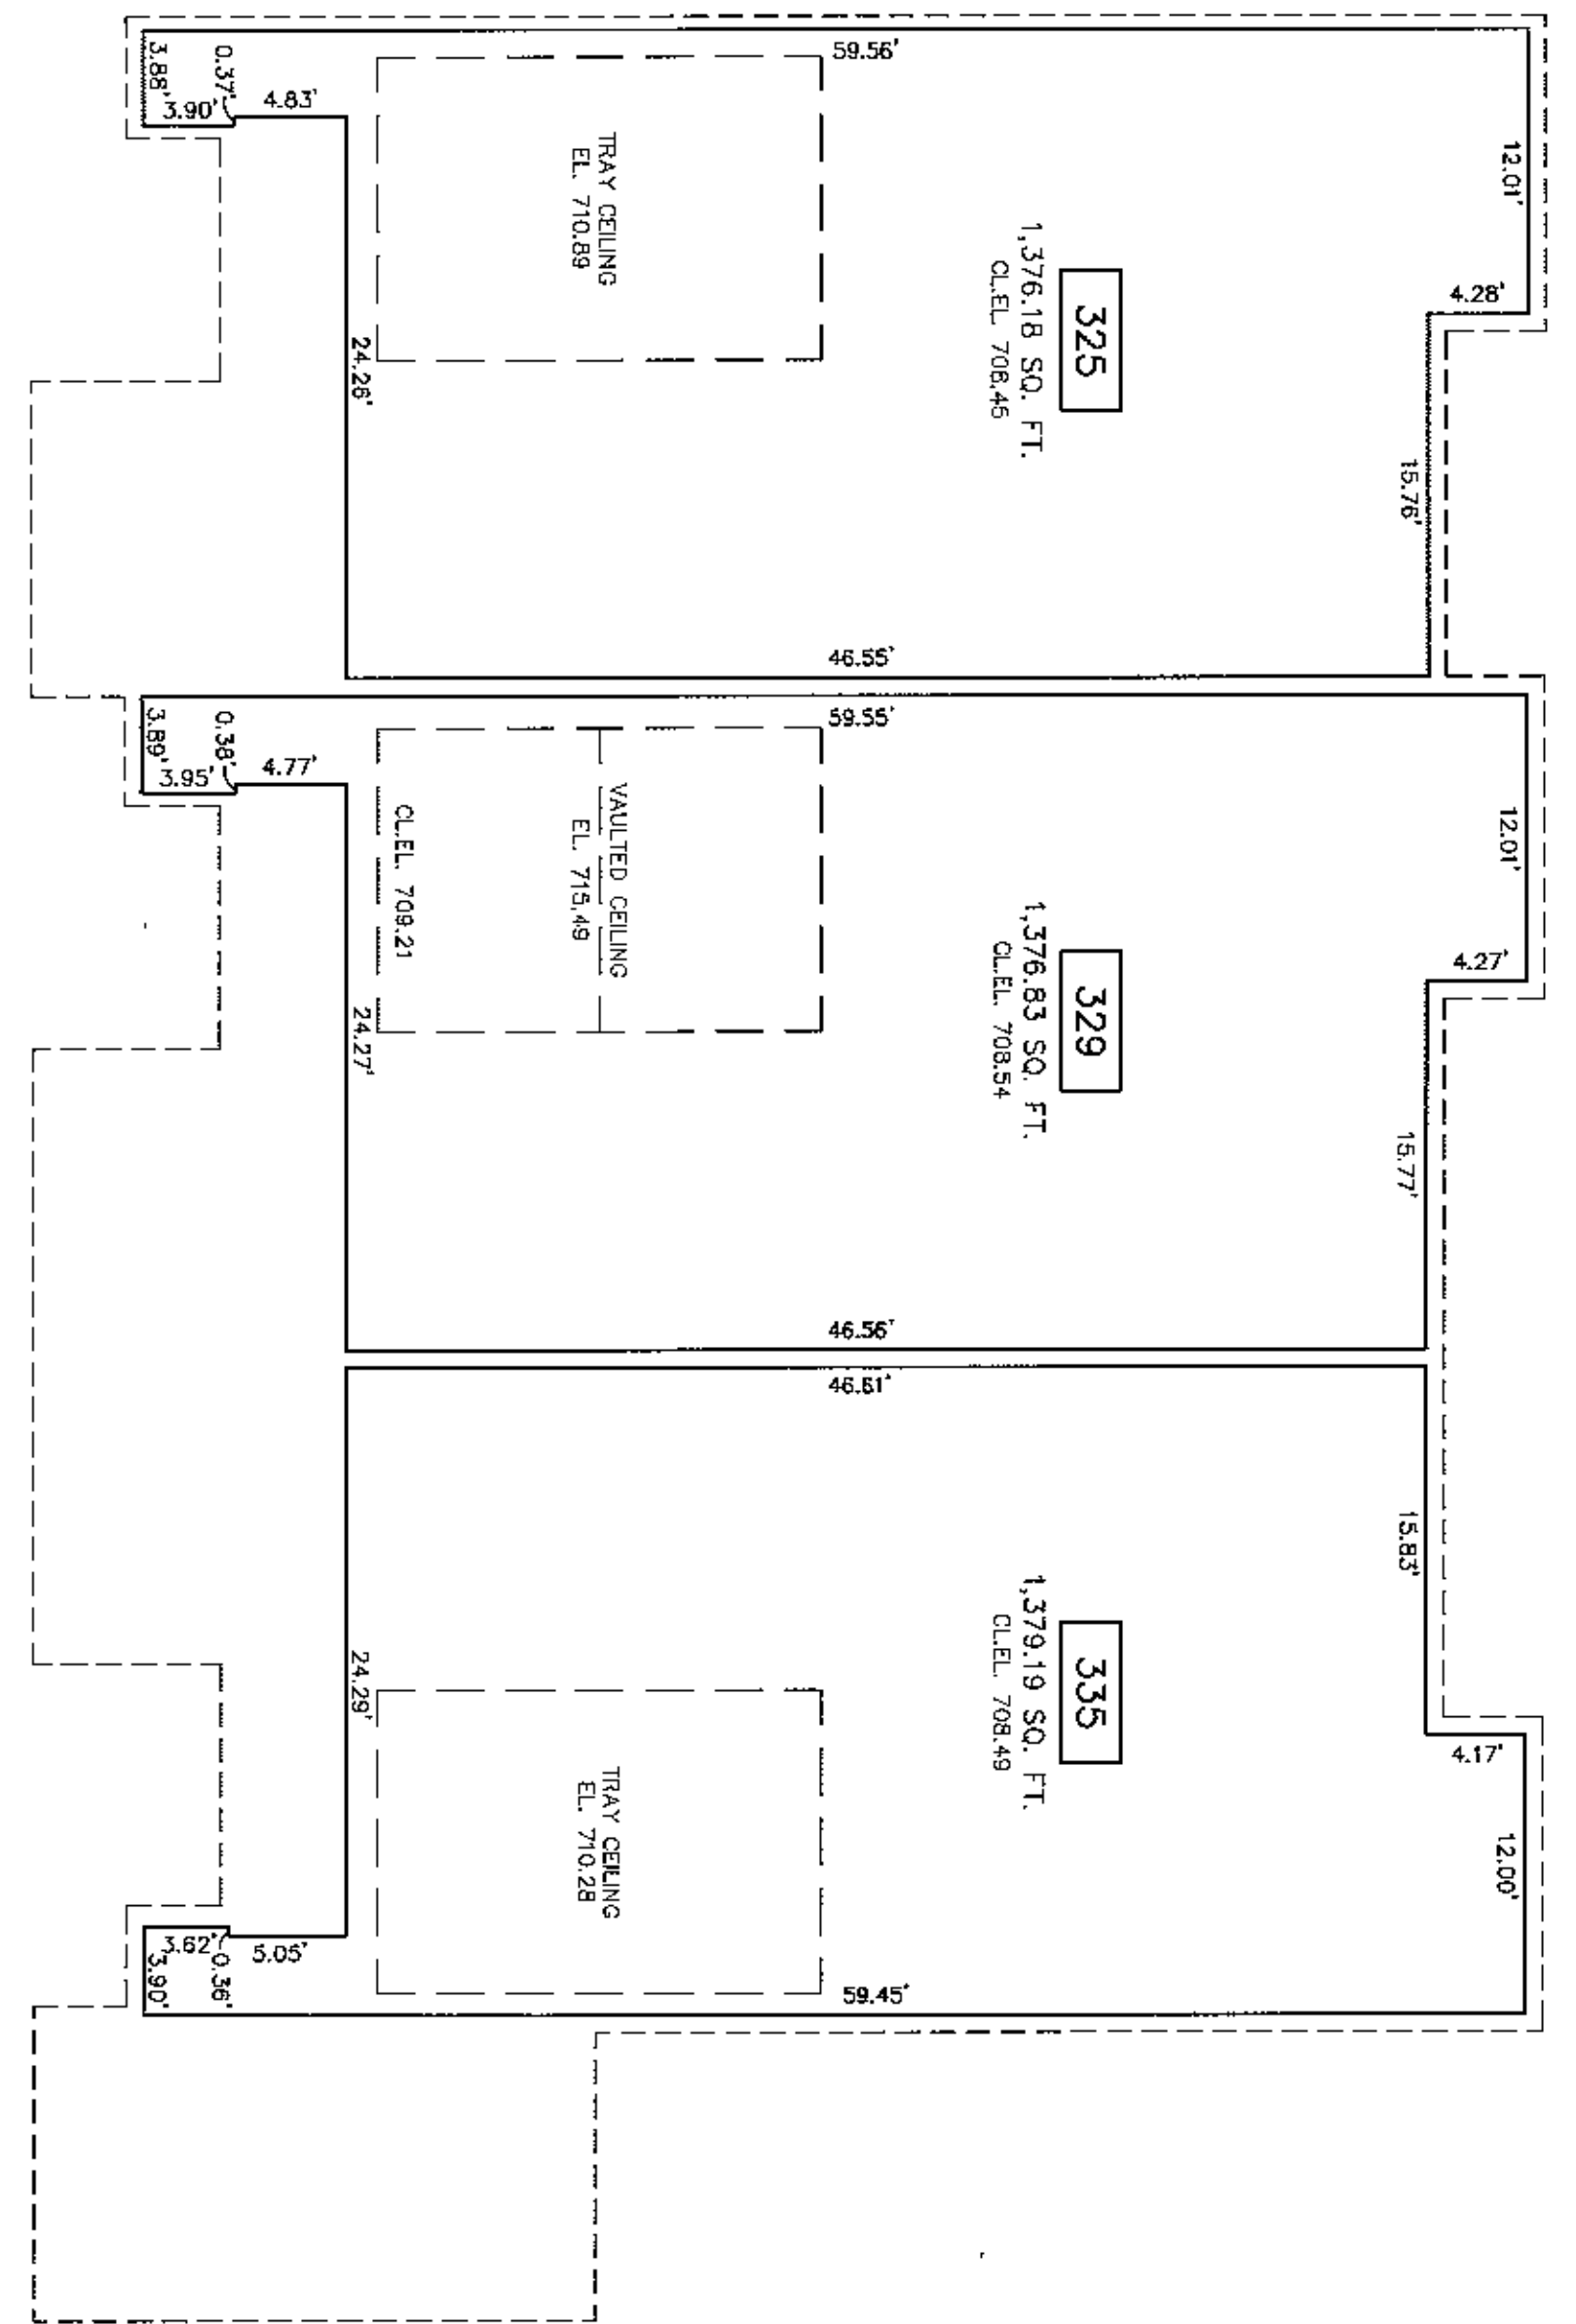

SECOND FLOOR
 FINISH FLOOR ELEV. = 699.39

Revised by: 07/20/07
 Checked by: 07/20/07
 Date: 06/08/07
 Scale: 1/8"=1'-0"
 Drawn by: PDP
 Checked by: O.Z.

09079P6091

JOB NO. 03139
 SHEET 2 OF 2
 FLOOR PLAN - BUILDING "5"
DORSEY VILLAGE CONDOMINIUMS
 DEVELOPER:
 DORSEY VILLAGE LLC
 14407 WILLOW GROVE CIRCLE
 LOUISVILLE, KENTUCKY 40245
 PHONE: (502) 551-0569

LD&D
 LAND DESIGN & DEVELOPMENT, INC.
 ENGINEERING • LAND SURVEYING • LANDSCAPE ARCHITECTURE
 509 WASHINGTON AVENUE, SUITE 101
 LOUISVILLE, KENTUCKY 40202
 PHONE: (502) 262-2274 FAX: (502) 262-2275

PROJECT DATA	
FILE NAME: BUILDINGS.dwg	SCALE: 1/8"=1'-0"
DATE: JUNE 8, 2007	DRAWN BY: PDP
CHECKED BY: O.Z.	

REVISIONS			
NO.	DATE	DESCRIPTION	BY

121x4