



NO.	DATE	DESCRIPTION	BY

PROJECT DATA	FILE NAME: 03139.CONDDWG	SCALE: 1"=40'	DATE: AUG. 31, 2005	CHANGED BY: PEP	BRNWH BY: AM
ENGINEER'S SEAL					
SURVEYOR'S SEAL					

**LAND DESIGN & DEVELOPMENT, INC.**  
 ENGINEERS - LAND SURVEYING - LANDSCAPE ARCHITECTURE  
 14407 WILLOW GROVE CIRCLE  
 LOUISVILLE, KENTUCKY 40245  
 PHONE: (502) 551-0569


**DEVELOPER**  
**DORSEY VILLAGE LLC**  
 14407 WILLOW GROVE CIRCLE  
 LOUISVILLE, KENTUCKY 40245  
 PHONE: (502) 551-0569

JOB NO. 03139  
 SHEET 1  
 OF 2

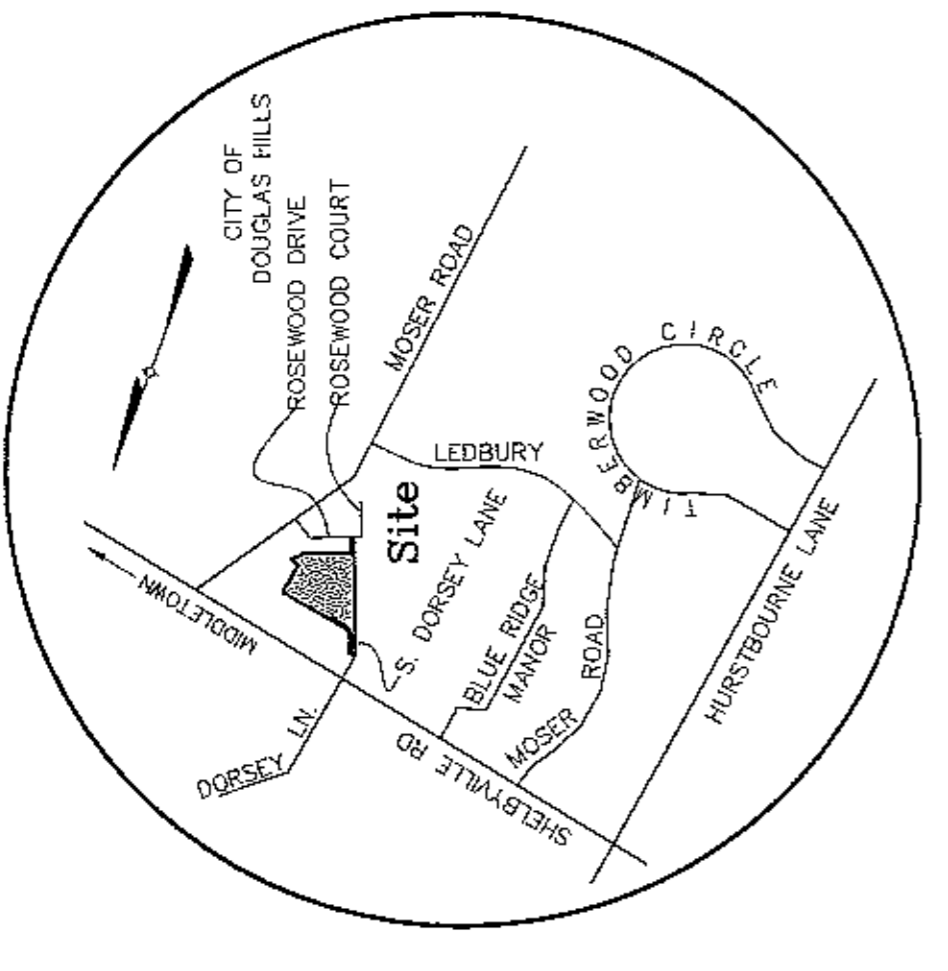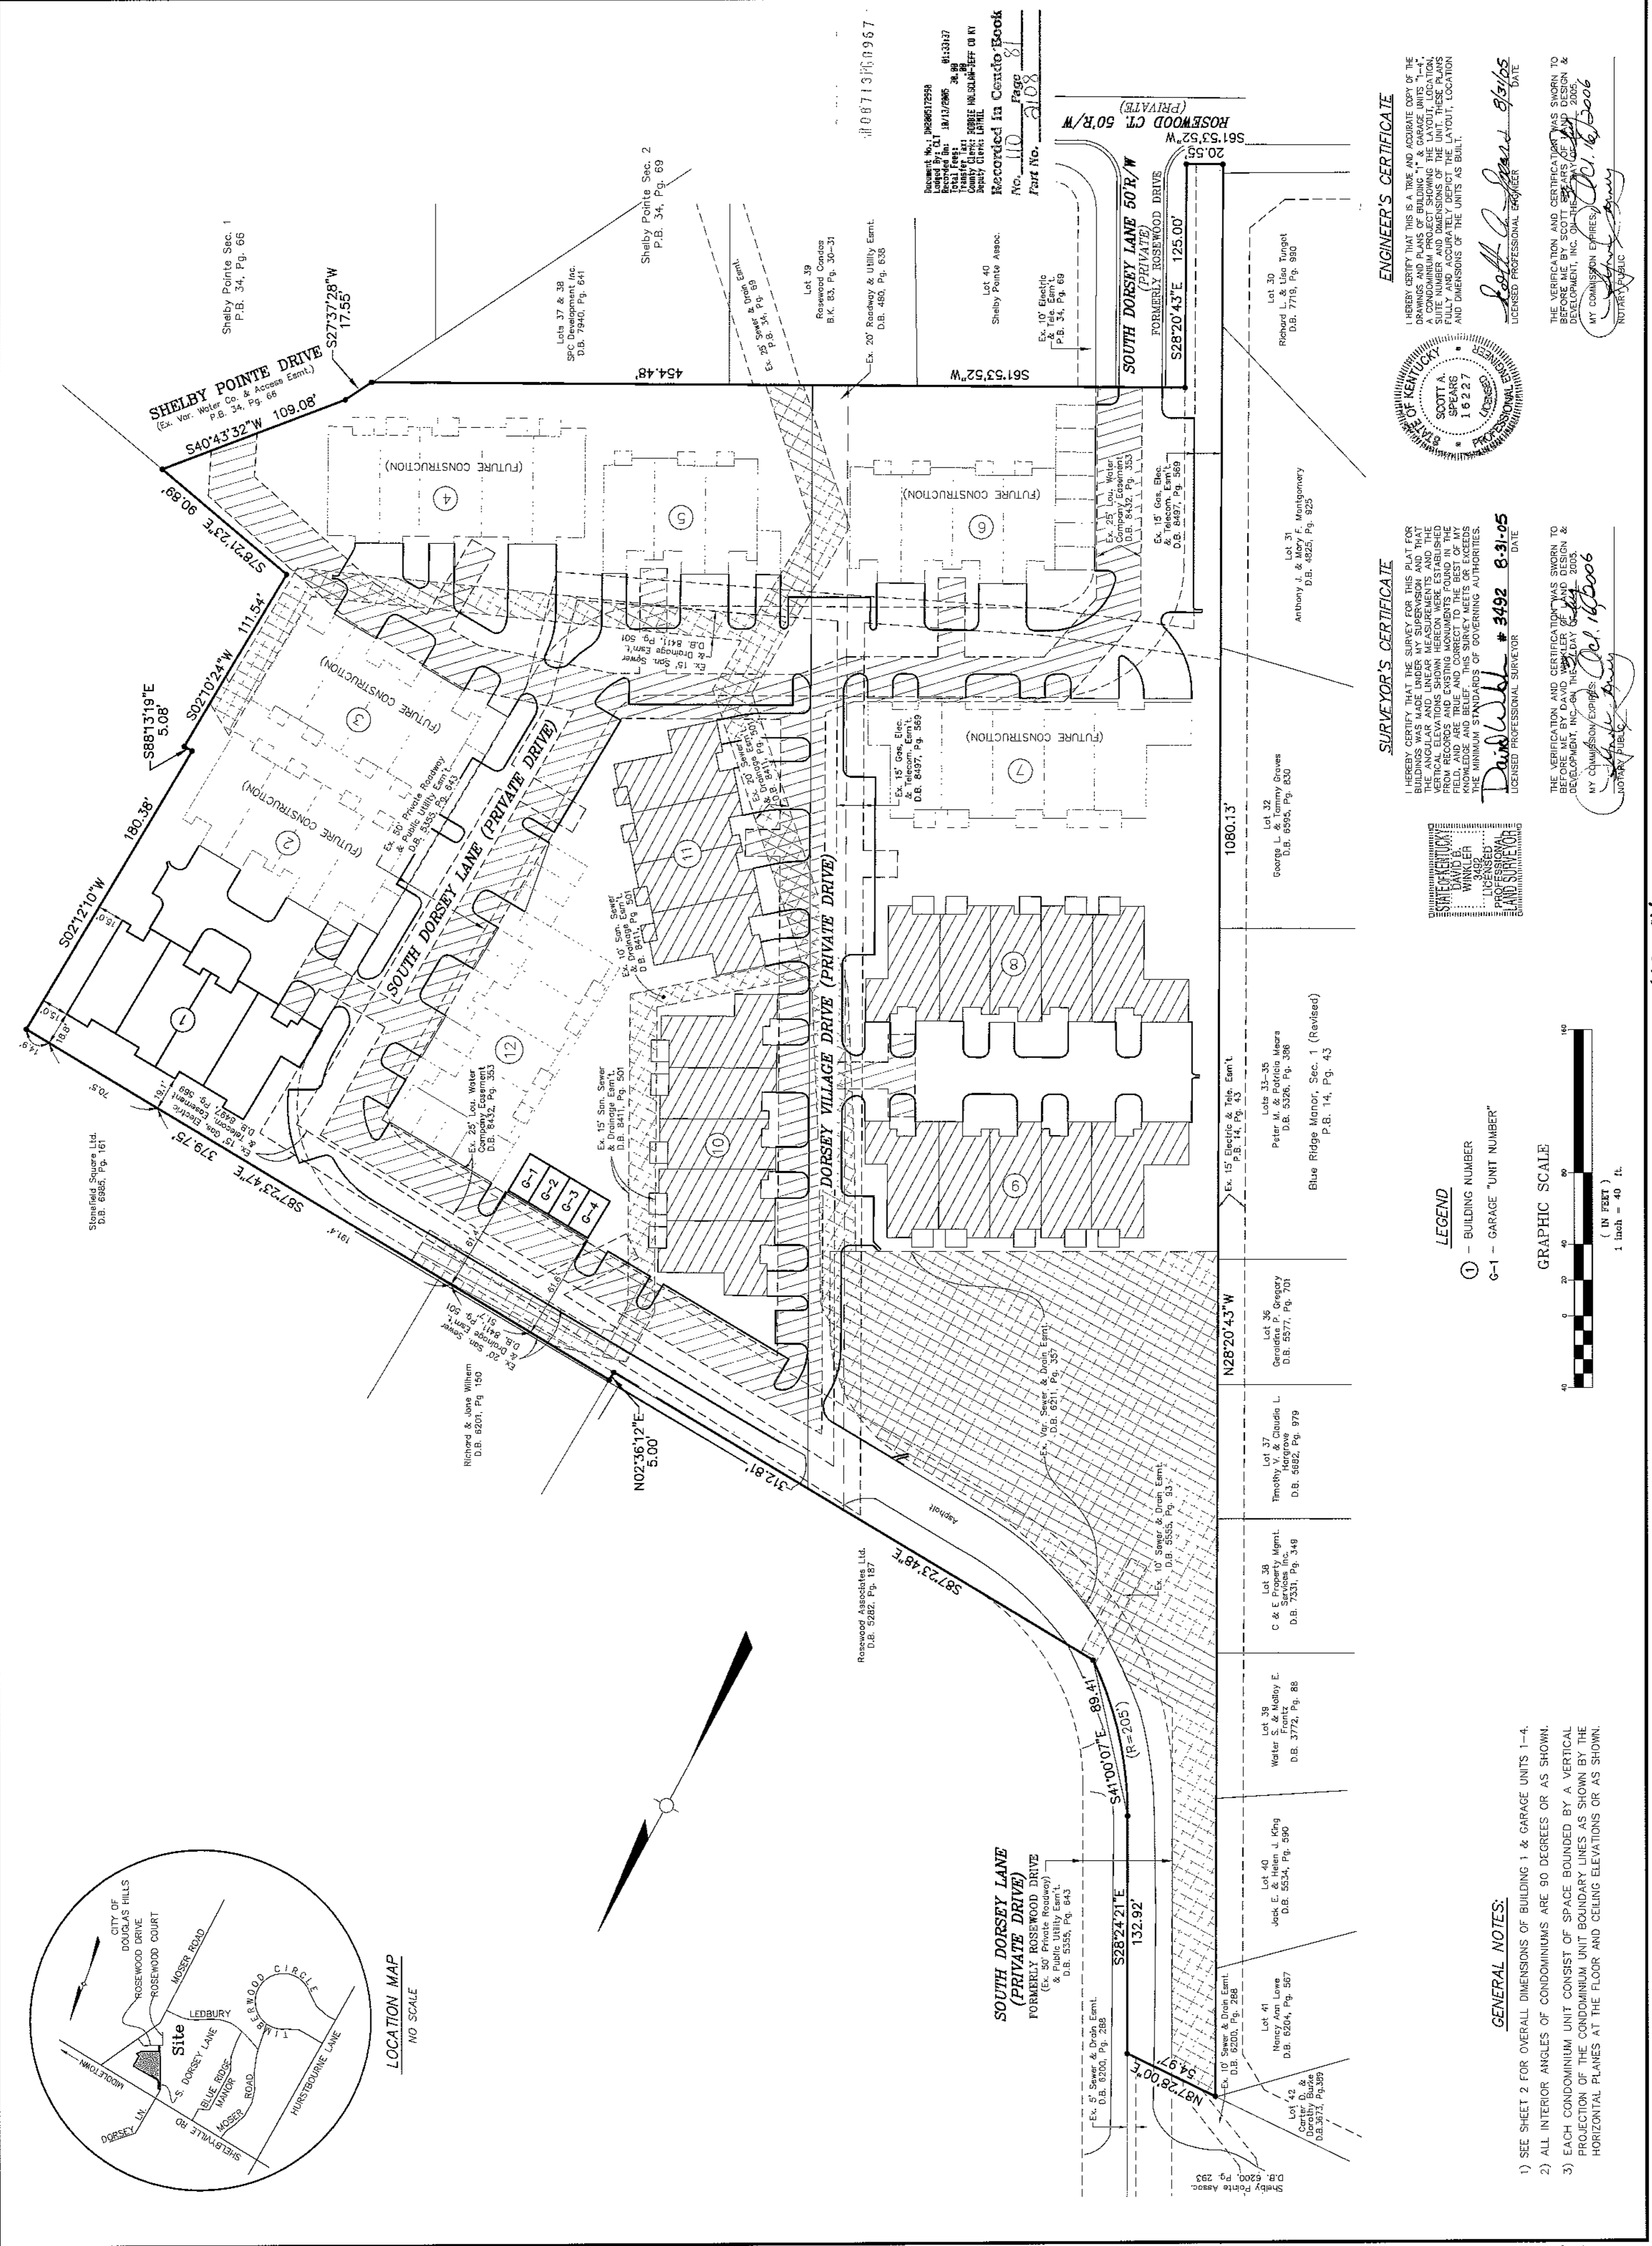

**ENGINEER'S CERTIFICATE**

I HEREBY CERTIFY THAT THIS IS A TRUE AND ACCURATE COPY OF THE DATA AND INFORMATION ON WHICH THIS PLAN IS BASED. I HAVE CONDUCTED A VISUAL INSPECTION OF THE CONDOMINIUM PROJECT SHOWING THE LAYOUT, LOCATION, SITE NUMBER AND DIMENSIONS OF THE UNIT. THESE PLANS FULLY AND CORRECTLY REFLECT THE LAYOUT, LOCATION AND DIMENSIONS OF THE UNITS AS SHOWN.

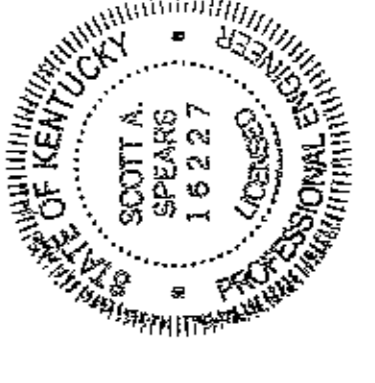

*Scott A. Spears*  
 LICENSED PROFESSIONAL ENGINEER  
 DATE

THE VERIFICATION AND CERTIFICATION WAS SWORN TO BEFORE ME BY SCOTT SPEARS OF LAND DESIGN & DEVELOPMENT, INC. ON AUGUST 31, 2005.  
 MY COMMISSION EXPIRES: *Dec. 16, 2006*  
 NOTARY PUBLIC

**SURVEYOR'S CERTIFICATE**


I HEREBY CERTIFY THAT THE SURVEY FOR THIS PLAN FOR THE CONDOMINIUM PROJECT WAS MADE IN ACCORDANCE WITH THE ANGULAR AND LINEAR MEASUREMENTS AND THE VERTICAL ELEVATIONS SHOWN HEREON WERE ESTABLISHED BY ME OR UNDER MY CLOSE PERSONAL SUPERVISION AND KNOWLEDGE AND BELIEF. THIS SURVEY MEETS OR EXCEEDS THE MINIMUM STANDARDS OF GOVERNING AUTHORITIES.



*David W. Winkler*  
 LICENSED PROFESSIONAL SURVEYOR  
 # 3492 8-31-05  
 DATE

THE VERIFICATION AND CERTIFICATION WAS SWORN TO BEFORE ME BY DAVID WINKLER OF LAND DESIGN & DEVELOPMENT, INC. ON AUGUST 31, 2005.  
 MY COMMISSION EXPIRES: *Dec. 16, 2006*  
 NOTARY PUBLIC

- LEGEND**
- ① - BUILDING NUMBER
  - G-1 - GARAGE "UNIT NUMBER"

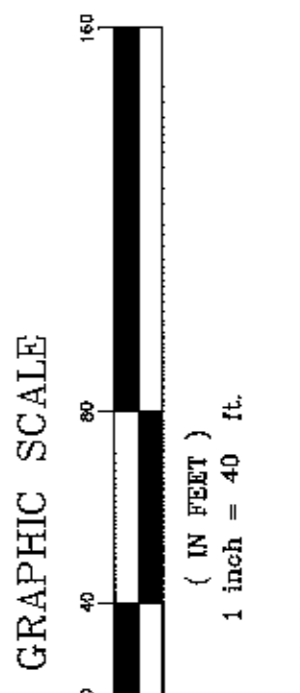

- GENERAL NOTES:**
- 1) SEE SHEET 2 FOR OVERALL DIMENSIONS OF BUILDING 1 & GARAGE UNITS 1-4.
  - 2) ALL INTERIOR ANGLES OF CONDOMINIUMS ARE 90 DEGREES OR AS SHOWN.
  - 3) EACH CONDOMINIUM UNIT CONSIST OF SPACE BOUNDED BY A VERTICAL PROJECTION OF THE CONDOMINIUM UNIT BOUNDARY LINES AS SHOWN BY THE HORIZONTAL PLANES AT THE FLOOR AND CEILING ELEVATIONS OR AS SHOWN.

18x011

110x81

110x81


28x011

28x011

110x82

110x82

PROJECT DATA FILE NAME: BUILDING.dwg DATE: AUG 31, 2005 SCALE: 1/8"=1'-0" CHECKED BY: DJP DRAWN BY: AML	ENGINEER'S SEAL SURVEYOR'S SEAL	REVISIONS NO. DATE DESCRIPTION BY	03139 SHEET 2 OF 2	FLOOR PLAN - BUILDING "1" & GARAGE UNITS "1-4" DORSEY VILLAGE CONDOMINIUMS DEVELOPER: DORSEY VILLAGE LLC 1407 WILLOW GROVE CIRCLE LOUISVILLE, KENTUCKY 40245 PHONE: (502) 551-0569	LAND DESIGN & DEVELOPMENT, INC. 204 WEST MAIN STREET, SUITE 200 LOUISVILLE, KY 40202 PHONE: (502) 551-0569
--	------------------------------------	--------------------------------------	-----------------------------	--	---

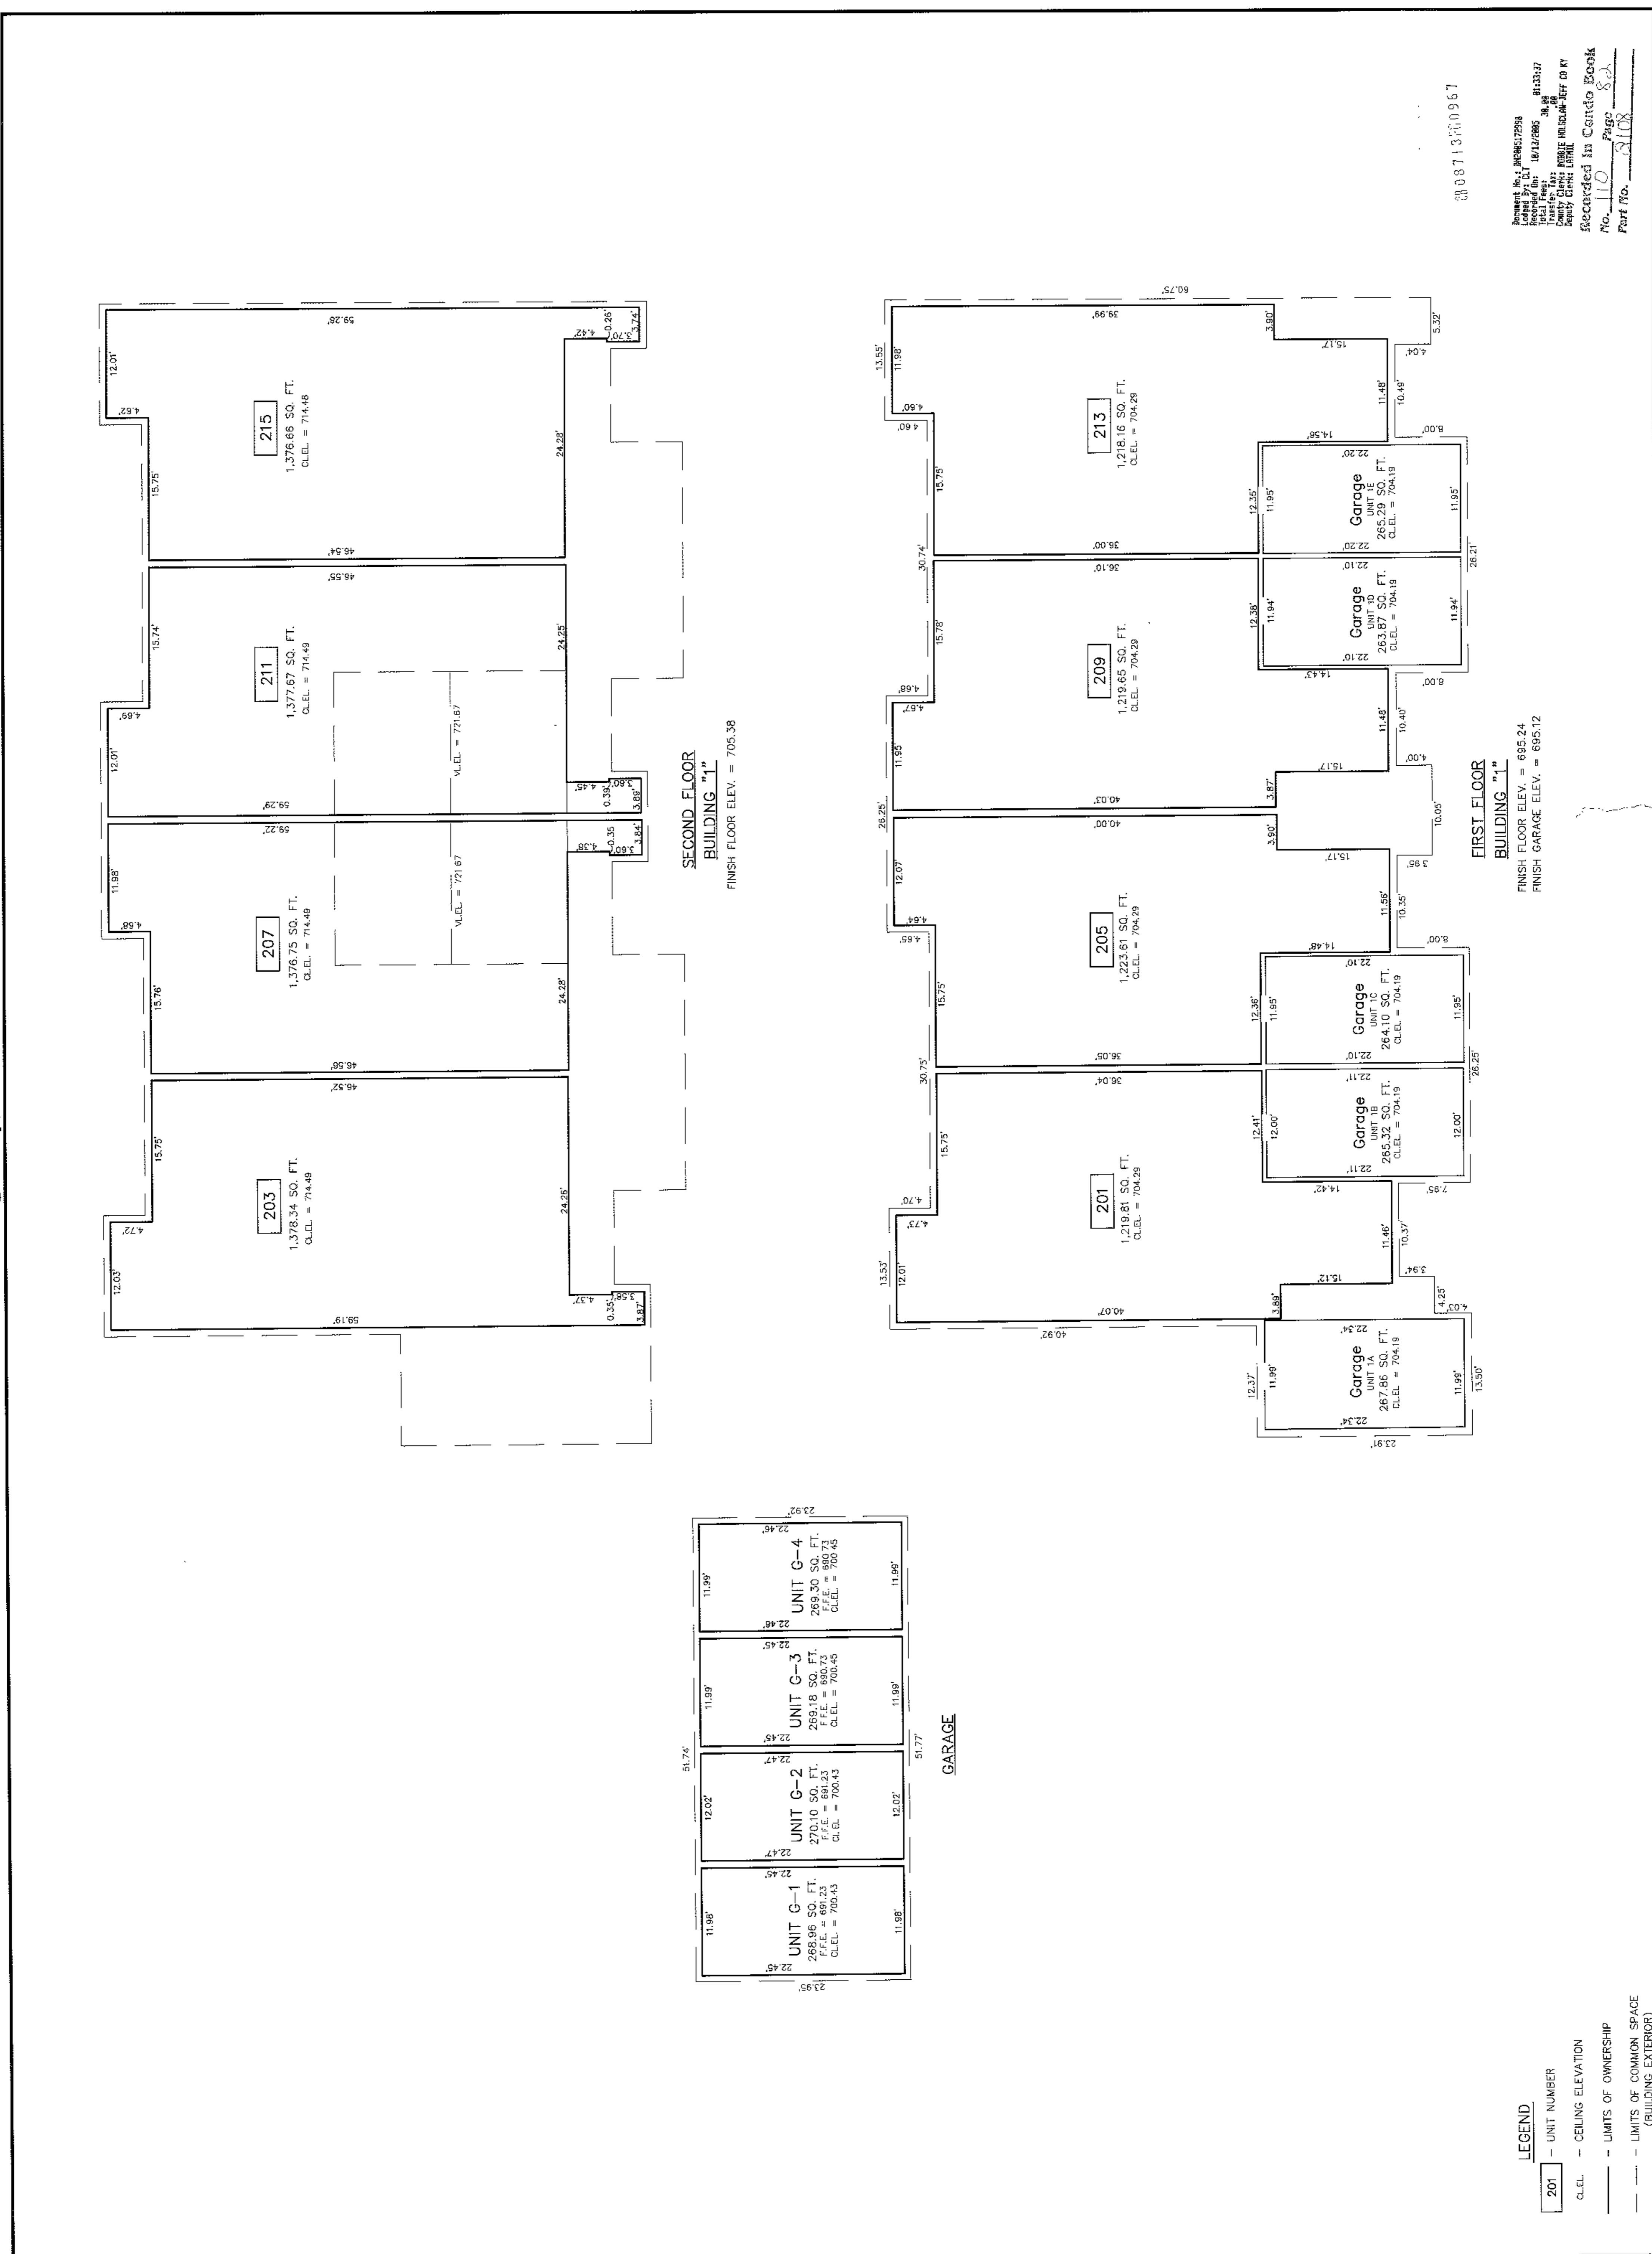

**LEGEND**

201 - UNIT NUMBER  
 C.E.L. - CEILING ELEVATION  
 --- LIMITS OF OWNERSHIP  
 --- LIMITS OF COMMON SPACE (BUILDING EXTERIOR)

Recorded in Centro Book  
 No. 110 Page 82  
 Part No. 3108

Document No. 200507206  
 Created by: DJP  
 Total Fees: \$1,000.00  
 Drawing Fee: \$500.00  
 Survey Fee: \$500.00  
 Date: 08/31/05

081300967